





Side Elevation  
Existing

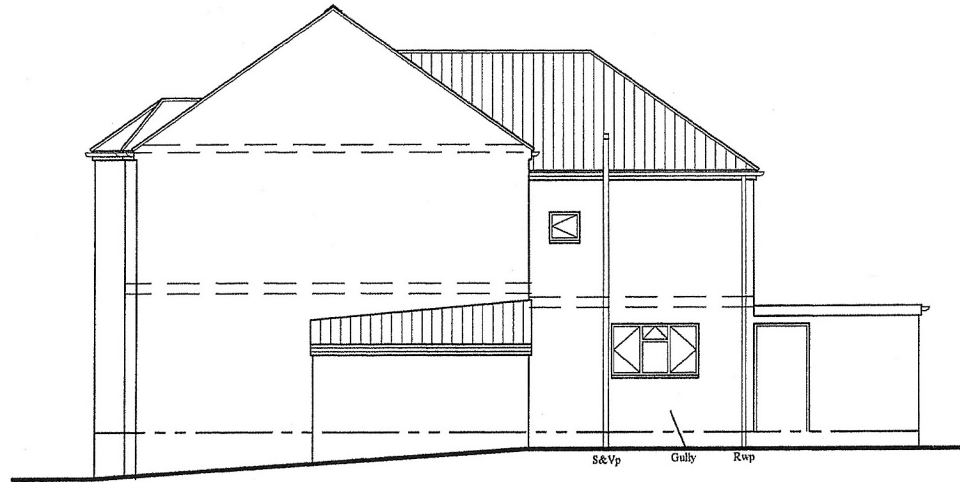

Rear Elevation  
Existing

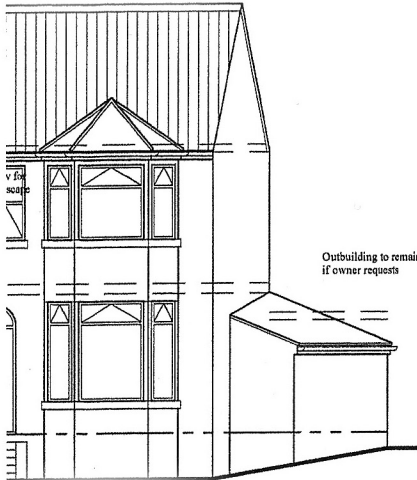

Side Elevation  
Proposed

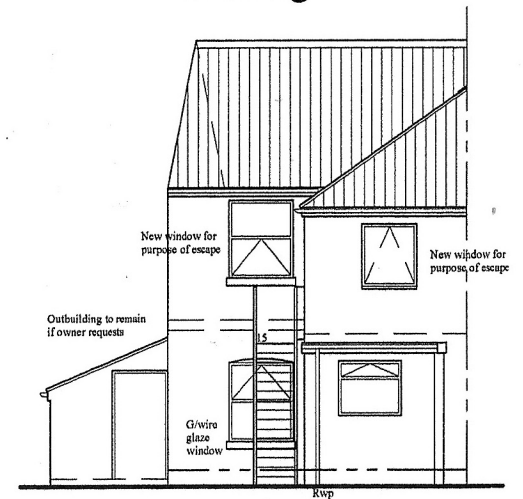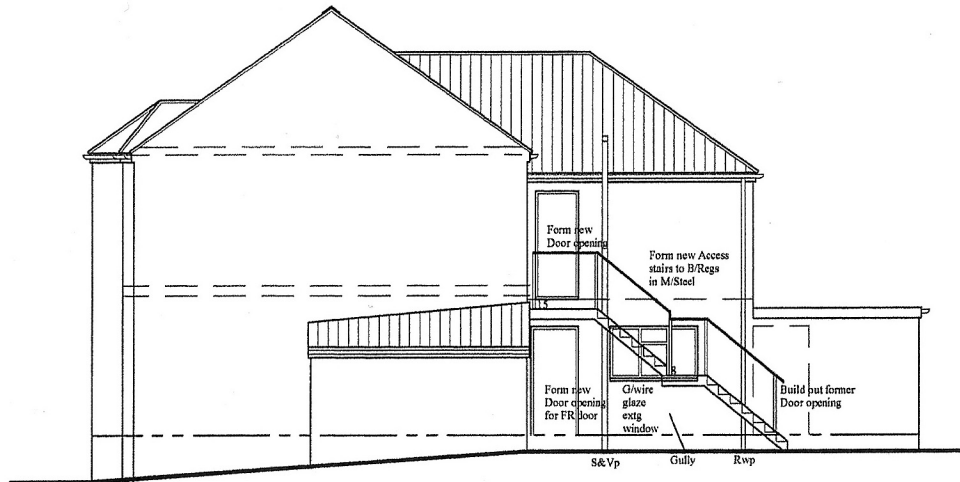

Rear Elevation Proposed

All Dimensions are Approximate  
Do Not Scale Directly From the Drawing  
All Dimensions to be Checked and Confirmed on site  
Read in Conjunction with the Specification

Client:

Project: Conversion to Flats

Title: Elevations

Date:

Scale: 1:100

Drawing No: